



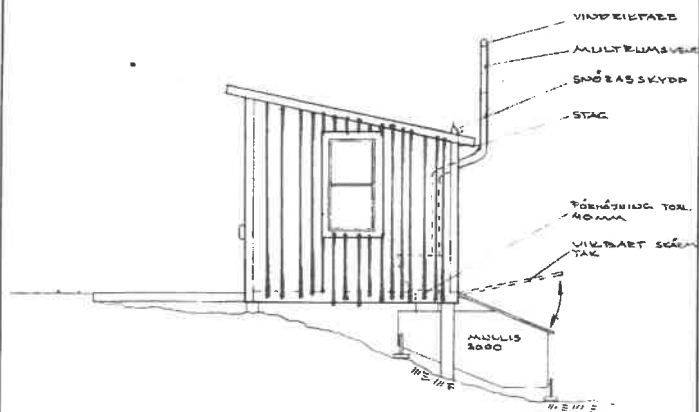

FASAD

A. REVIDERAD 15 07 2013


PRINCIPIT. HANDIKAPPTOILETT
BIOLOGISK TOILETT;
MULLIS 2000
SKALA 1:200 2008 06 13
3:4

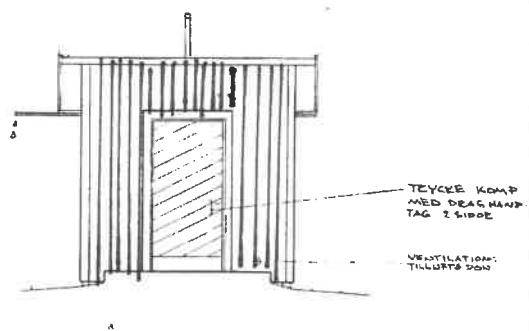

FASAD

A. REVIDERAD 1507 2013

PRINCIPEN. HANDIKAPPTOILETT
BIOLOGISK TOILETT:
MILLIS 2007
SKALA 1:100 2008 06 13
2:4

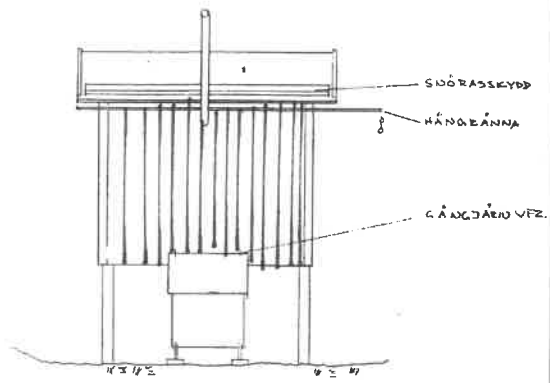

FASAD

A.2301222AD 150713

PRINCIPEN. HANDBÄTT TOILETT
 BIOLOGISK TOILETT
 MULLIS 2000
 SKALA 1:100 2008 0613 J.H.
 4.4

